


NOTE: FIXTURE AND WIRING BY OTHERS

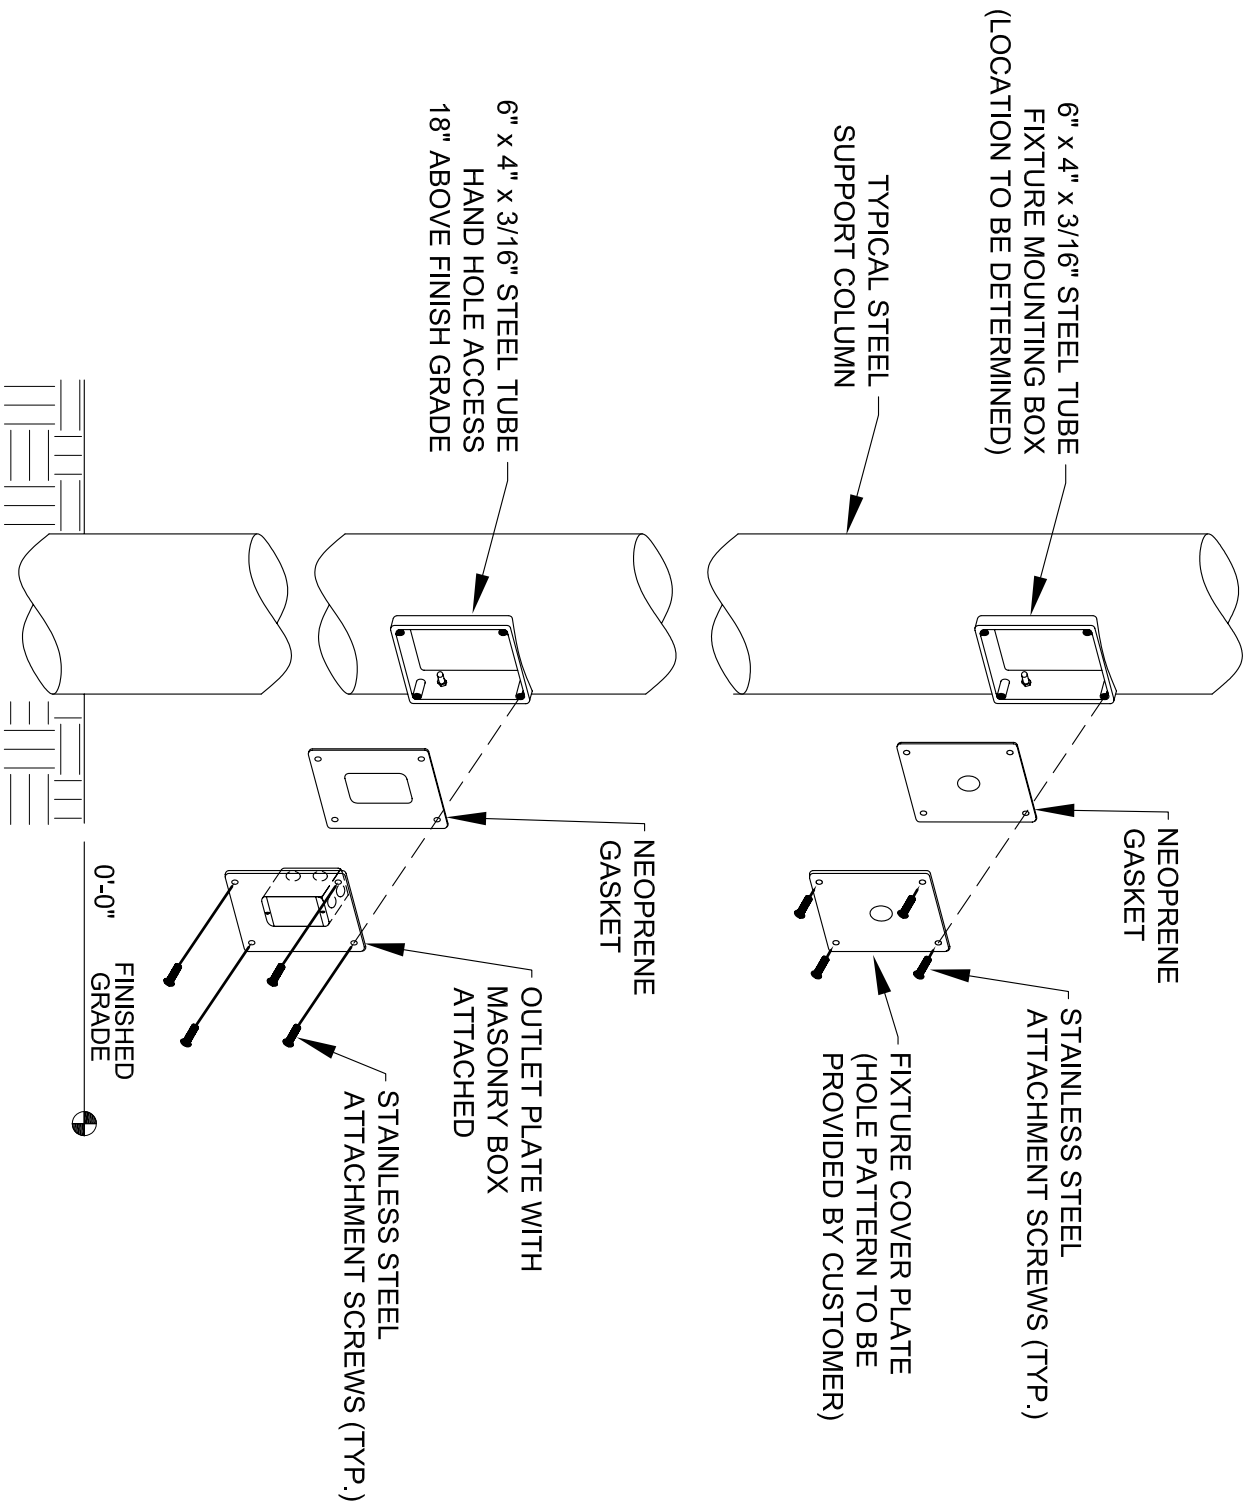

TYPICAL COLUMN ELECTRICAL BOXES

(SAMPLE FOR ILLUSTRATION PURPOSES ONLY

NOT AN ORDER CONFIRMATION - YOUR DESIGN MAY VARY)

Shade Systems
 4150 S.W. 19 Street
 Ocala, FL 34474
 Tel.: 1-800-609-6066
 Fax: 1-352-237-2296
 Web: www.shadesystemsmc.com

NOTE: PRELIMINARY AND TENTATIVE DRAWING. NOT FOR CONSTRUCTION. ALL INFORMATION SHOWN IS SUBJECT TO CHANGE BY IFR PRIOR TO DELIVERY. USE ONLY DRAWINGS AND INSTRUCTIONS PROVIDED WITH YOUR ORDER FOR CONSTRUCTION.

TYPICAL COLUMN ELECTRICAL BOXES

THIS DOCUMENT AND ITS CONTENTS ARE THE PROPERTY OF SHADE SYSTEMS, INC., AND CANNOT BE MODIFIED, USED, OR RESOLD TO ANY PERSON OR ENTITY WITHOUT WRITTEN PERMISSION FROM SHADE SYSTEMS, INC. REPRODUCTION OF THESE PLANS, EITHER IN WHOLE OR IN PART, INCLUDING ANY FORM OF COPYING AND/OR PREPARATION OF DERIVATIVE WORKS THEREOF, FOR ANY REASON WITHOUT PRIOR WRITTEN PERMISSION FROM SHADE SYSTEMS, INC. IS STRICTLY PROHIBITED.
 © 2013 SHADES SYSTEMS INC.

Approved: _____

Model: _____

Job: _____

Approved: NB
 Checked: TT
 Drawn: DT
 Date: 1/25/2013
 Sheets: 1 of 1

Job: QTE

REVISIONS

REP: _____

NOT TO SCALE